


FIRST FLOOR PLAN

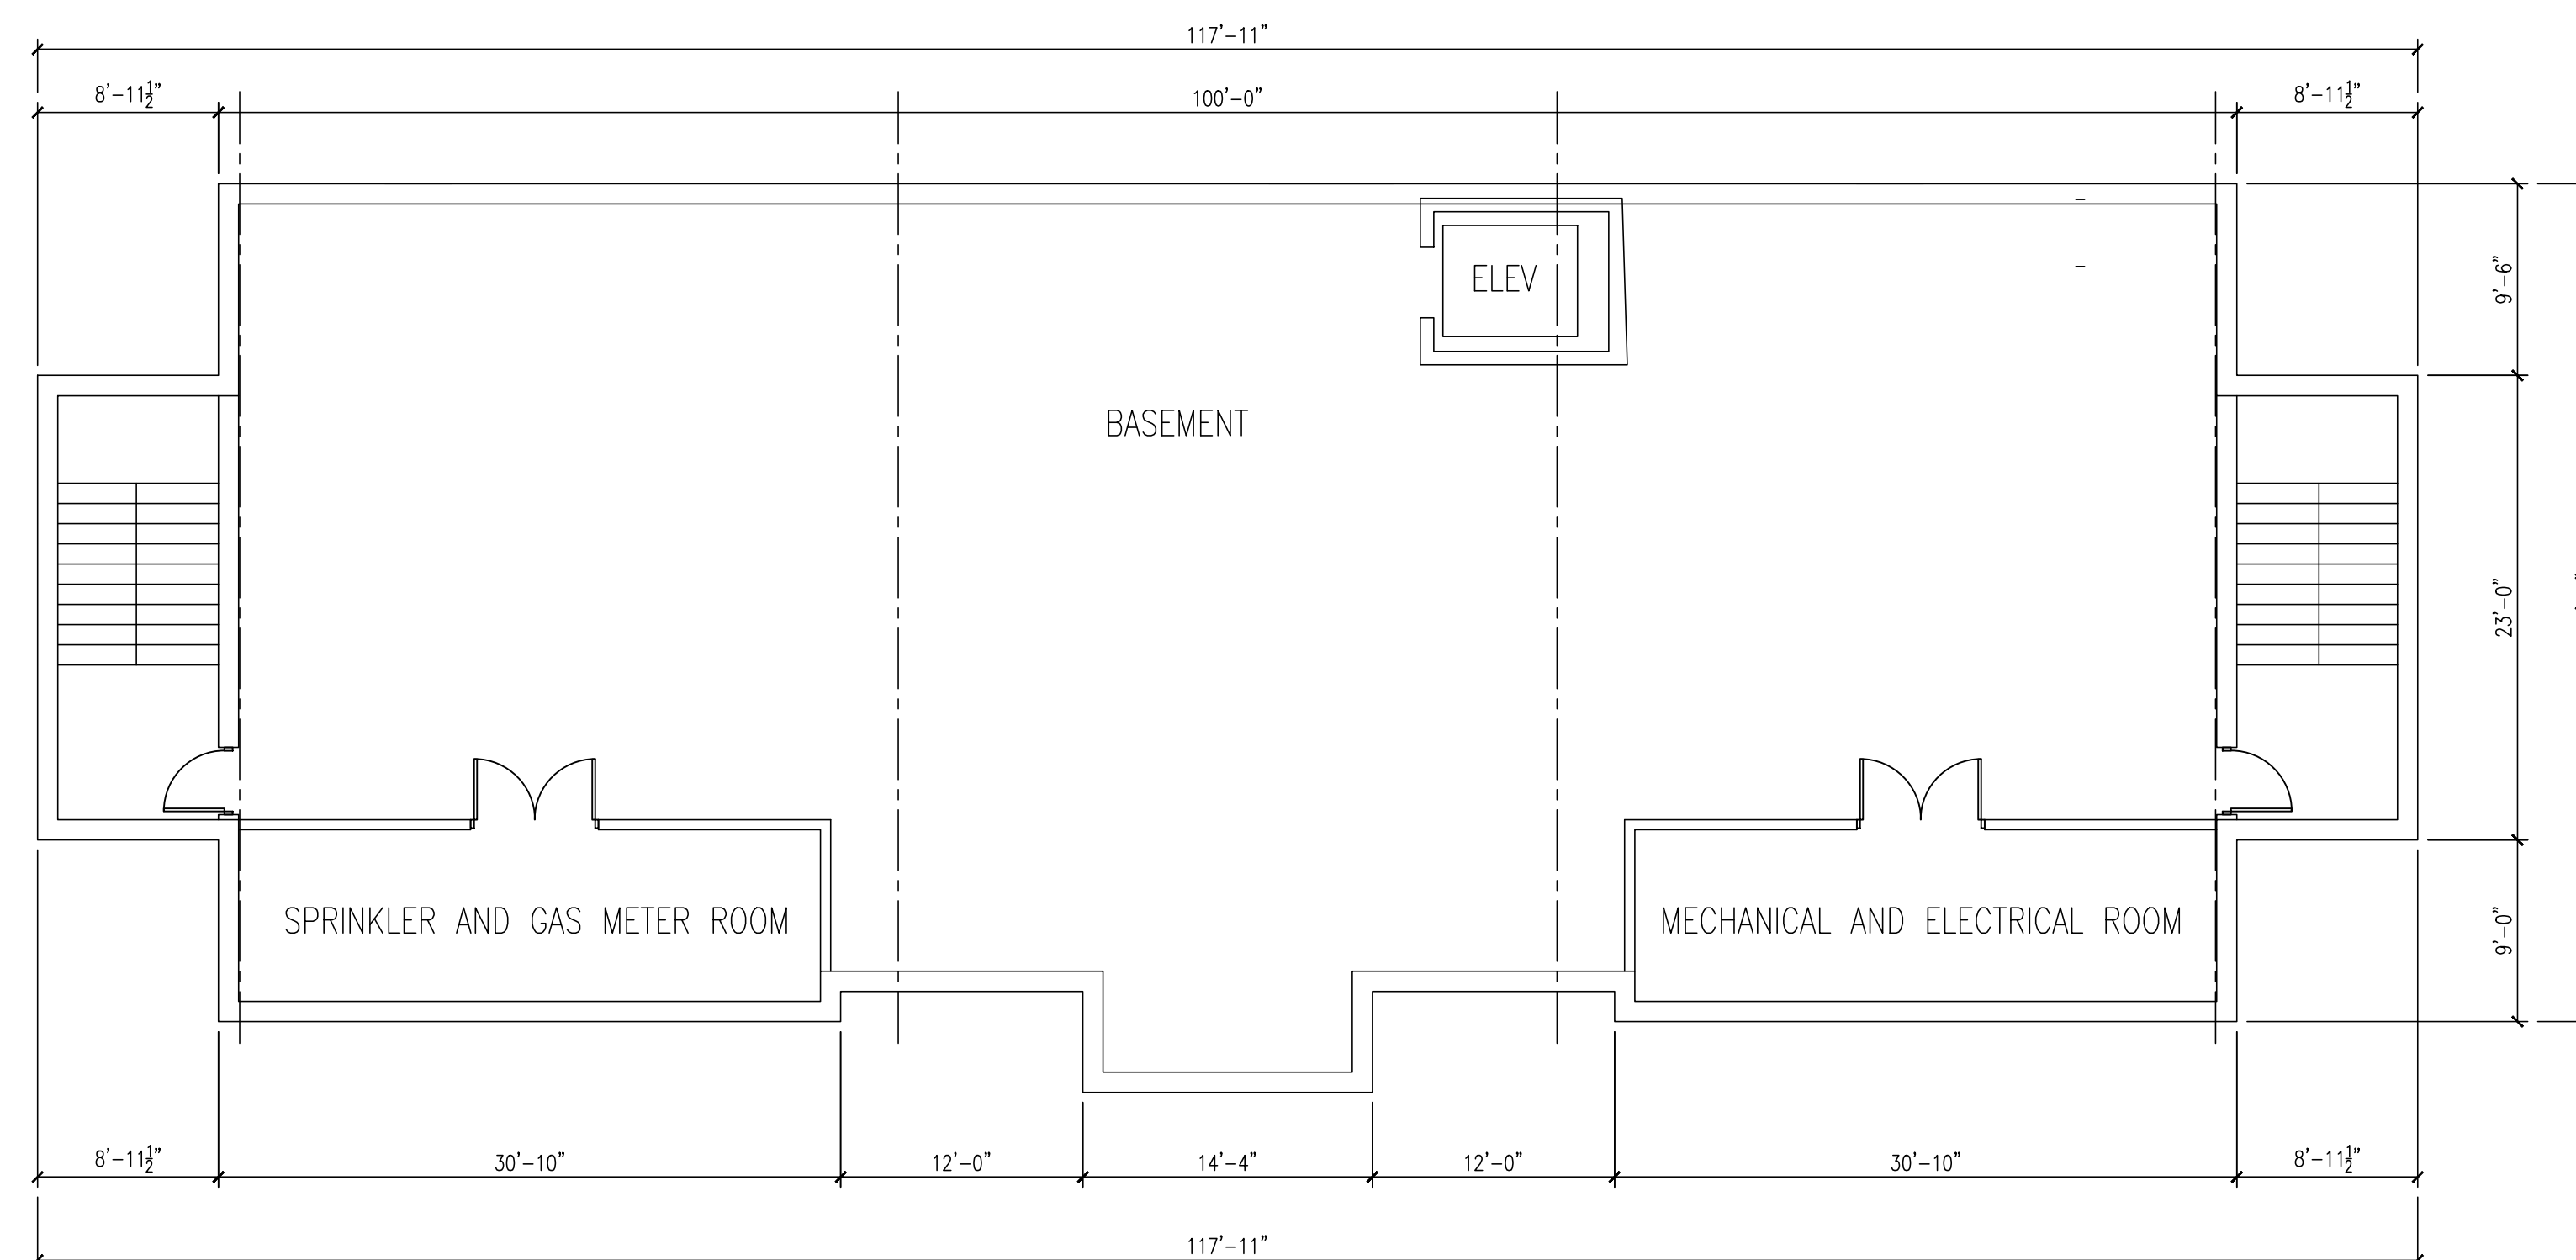

BASEMENT PLAN

2 11 Aug 2021 Issued for Board Approval  
 1 07 July 2021 Owner's Review deleted elevated addition  
 0 17 Nov 2020 Issued for Owner's Review

No.	Date	Remarks
Revisions		

**Michael Kuybida Architect**  
 5 Old Orchard Road  
 Woodland Park, New Jersey 07424  
 T 973 345 3500 F 973 345 8588

Michael Kuybida AIA Date  
 mk@mkkaia.com

NJ LIC. NO. AI 07624  
 NY LIC. NO. 07592  
 FL LIC. NO. AR 005996  
 PA LIC. NO. RA-015133-B

Project:  
 Proposed New Building  
**Clifton Adult Opportunity Center**  
 900 Clifton Avenue  
 Clifton, New Jersey 07013

**Block 35.01 Lot 2**

Drawing Title:

**Floor Plans**

Date: 14 July 2020  
 Scale: 1/8"=1'-0"  
 File: 1909.01  
 Dwnr: mka

