


THIS CERTIFICATION IS MADE ONLY TO KEEN WHEN PARTS OF THIS PLAN ARE USED IN CONNECTION WITH THE PROPOSED PROJECT. THE ENGINEER HAS NOT CONDUCTED A VISUAL SURVEY OF THE PROJECT SITE OR THE PROJECT AREA. 

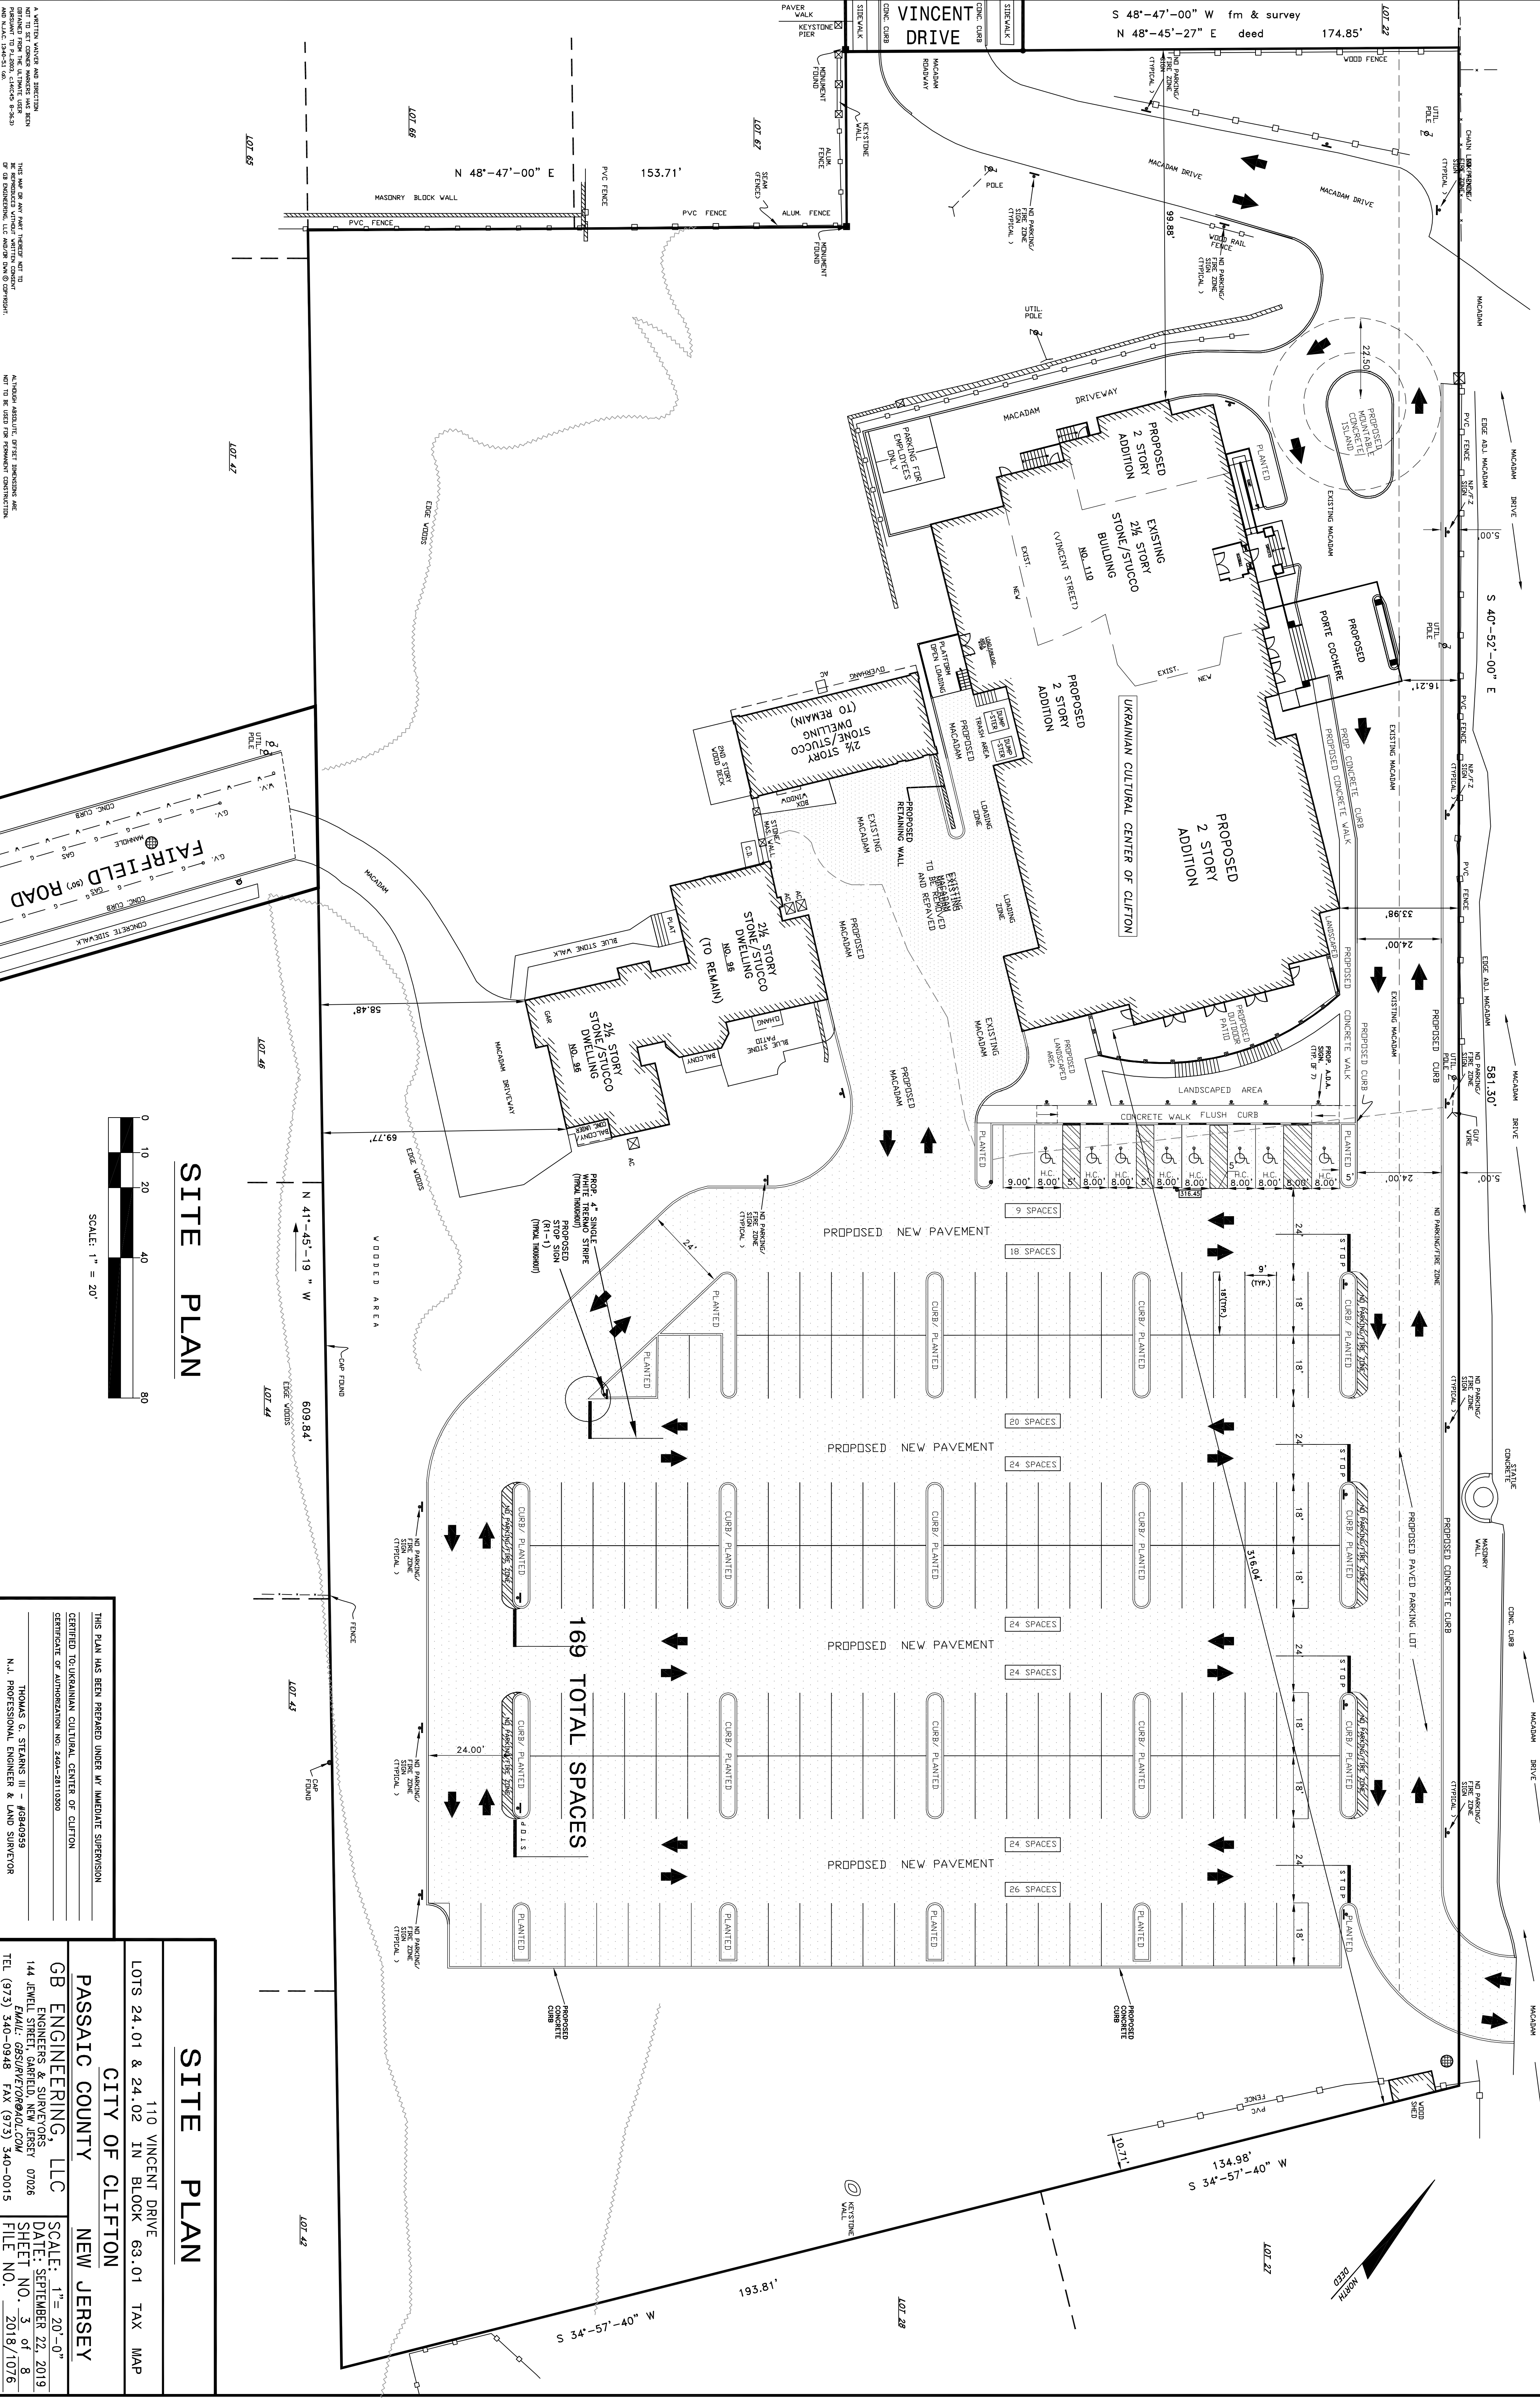

# SITE PLAN

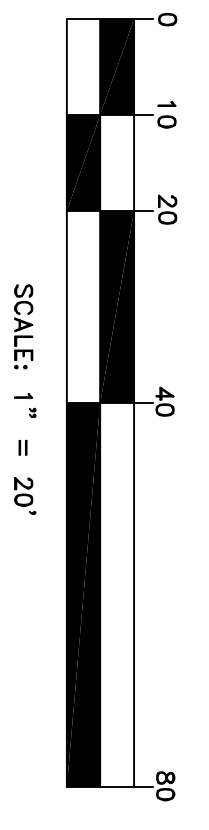

# SITE PLAN

110 VINCENT DRIVE  
 LOTS 24.01 & 24.02 IN BLOCK 63.01 TAX MAP  
 PASSAIC COUNTY  
 CITY OF CLIFTON  
 NEW JERSEY

THIS PLAN HAS BEEN PREPARED UNDER MY IMMEDIATE SUPERVISION  
 CERTIFICATE OF AUTHORIZATION NO. 2494-28110300  
 THOMAS G. STARKS III - #6840939  
 N.J. PROFESSIONAL ENGINEER & LAND SURVEYOR

GB ENGINEERING, LLC  
 ENGINEERS & SURVEYORS  
 144 JEWELL STREET, GARFIELD, NEW JERSEY 07026  
 EMAIL: GBSU@VIZOR@GOL.COM  
 TEL (973) 340-0948 FAX (973) 340-0015  
 SCALE: 1" = 20'-0"  
 DATE: SEPTEMBER 22, 2019  
 SHEET NO. 3 OF 8  
 FILE NO. 2018/1076