
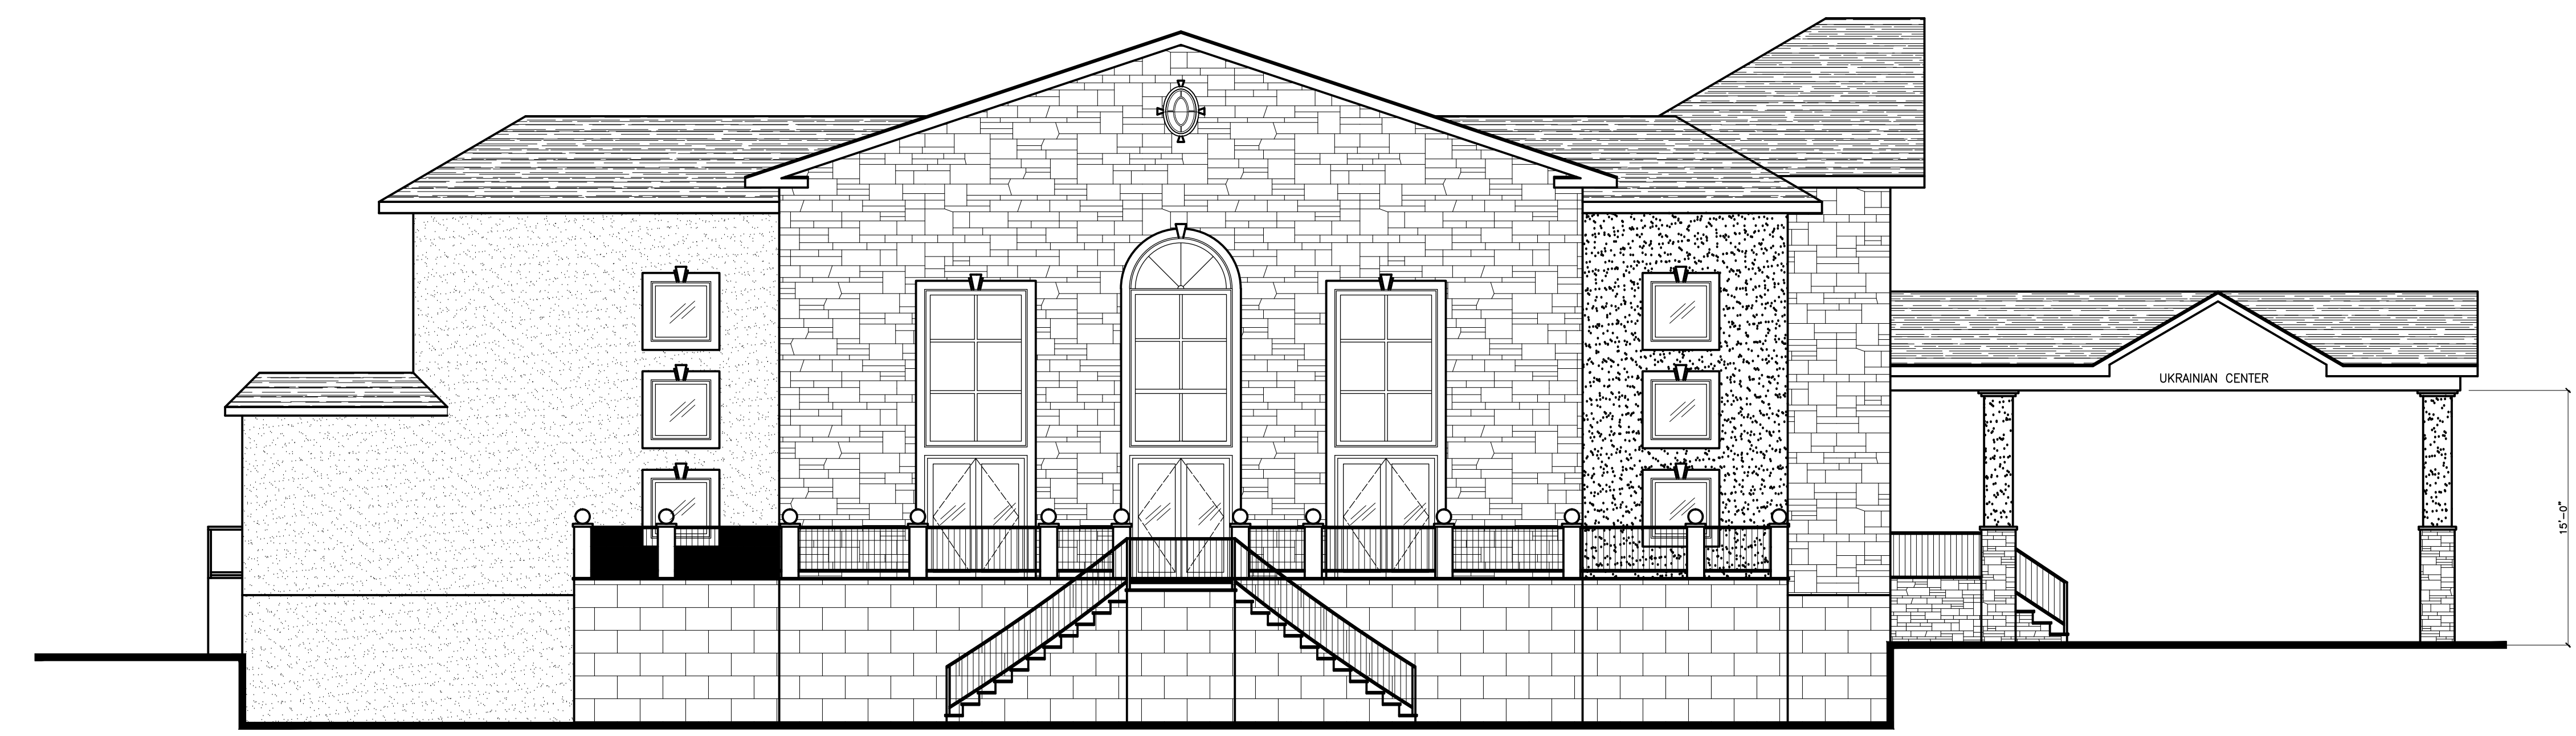


REAR ELEVATION  
SCALE: 5/32" = 1'-0"

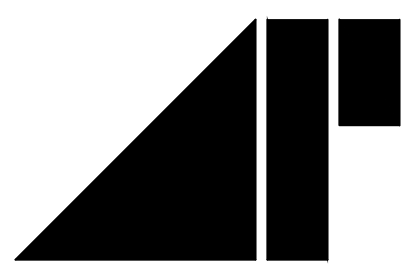

PARKING SIDE ELEVATION  
SCALE: 5/32" = 1'-0"

|  |  |  |               |  |  |                  |  |
|--|--|--|---------------|--|--|------------------|--|
| <br>architect |  | ANDREW PODBERZNIAK R.A.<br>11 High Point Drive<br>Springfield N.J. 07081 |               | Tel: 973-493-9476<br>Fax: 908-277-6007 |  | N.J. Lic # 12241 |  |
|  |  | Date   | Project Title | Job #                                  |  |                  |  |
| 11.15.19   | NEW UKRAINIAN CULTURAL CENTER OF CLIFTON | 2883   |               |  |  |                  |  |
| Scale  | AS NOTES                                 | Dwg. #   |               |  |  |                  |  |
| AS NOTES   | 110 VINCENT DR<br>CLIFTON, N.J.          | A - 4  |               |  |  |                  |  |
| Drawn by   | Drawing Title                            | OF   |               |  |  |                  |  |
| S.D.   | ELEVATIONS                               | 5  |               |  |  |                  |  |
| Checked by   |  |  |               |  |  |                  |  |
| A.P.   |  |  |               |  |  |                  |  |