



60 GRAND AVENUE
 ENGLEWOOD, NJ 07631
 201.227.0300 • 201.227.0001 (Fax)
 WWW.L2ALANDDESIGN.COM
 New Jersey Certificate of Authorization
 No. 246A28130900

[Signature]
 6/12/2020

Michael E. Dipple, P.E. DATE

NJ Professional Engineer #24GE04081200

WARNING: COPIES OF THIS PLAN NOT BEARING THE ENGINEER'S INKED SEAL OVER THE PROFESSIONAL SIGNATURE IS NOT AN AUTHORIZED OFFICIAL COPY

PROJECT LOCATION:

**THE LEX
 (PROPOSED MULTI-FAMILY
 RESIDENTIAL BUILDING)**
 340 LEXINGTON AVE
 & 180 LAKE AVE
 CITY OF CLIFTON
 PASSAIC COUNTY, NJ
 BLOCK: 8.22, LOTS: 37 & 39

DRAWING TITLE:

**EXISTING
 DRAINAGE
 AREA MAP**

SCALE: REFER TO PLAN

DATE 6/12/2020

DESIGNED: TEC



APPROVED: MED

L2A PROJ. No.: 1901.254

DRAWING No.:

DA-01

L2A LAND DESIGN, LLC - ALL RIGHTS RESERVED
 THE COPY OR REUSE OF THIS DOCUMENT, OR
 ANY PART THEREOF, FOR ANY OTHER THAN THE WRITTEN
 PURPOSES IS STRICTLY PROHIBITED. WITHOUT THE WRITTEN
 PERMISSION OF L2A LAND DESIGN, LLC IS PROHIBITED.

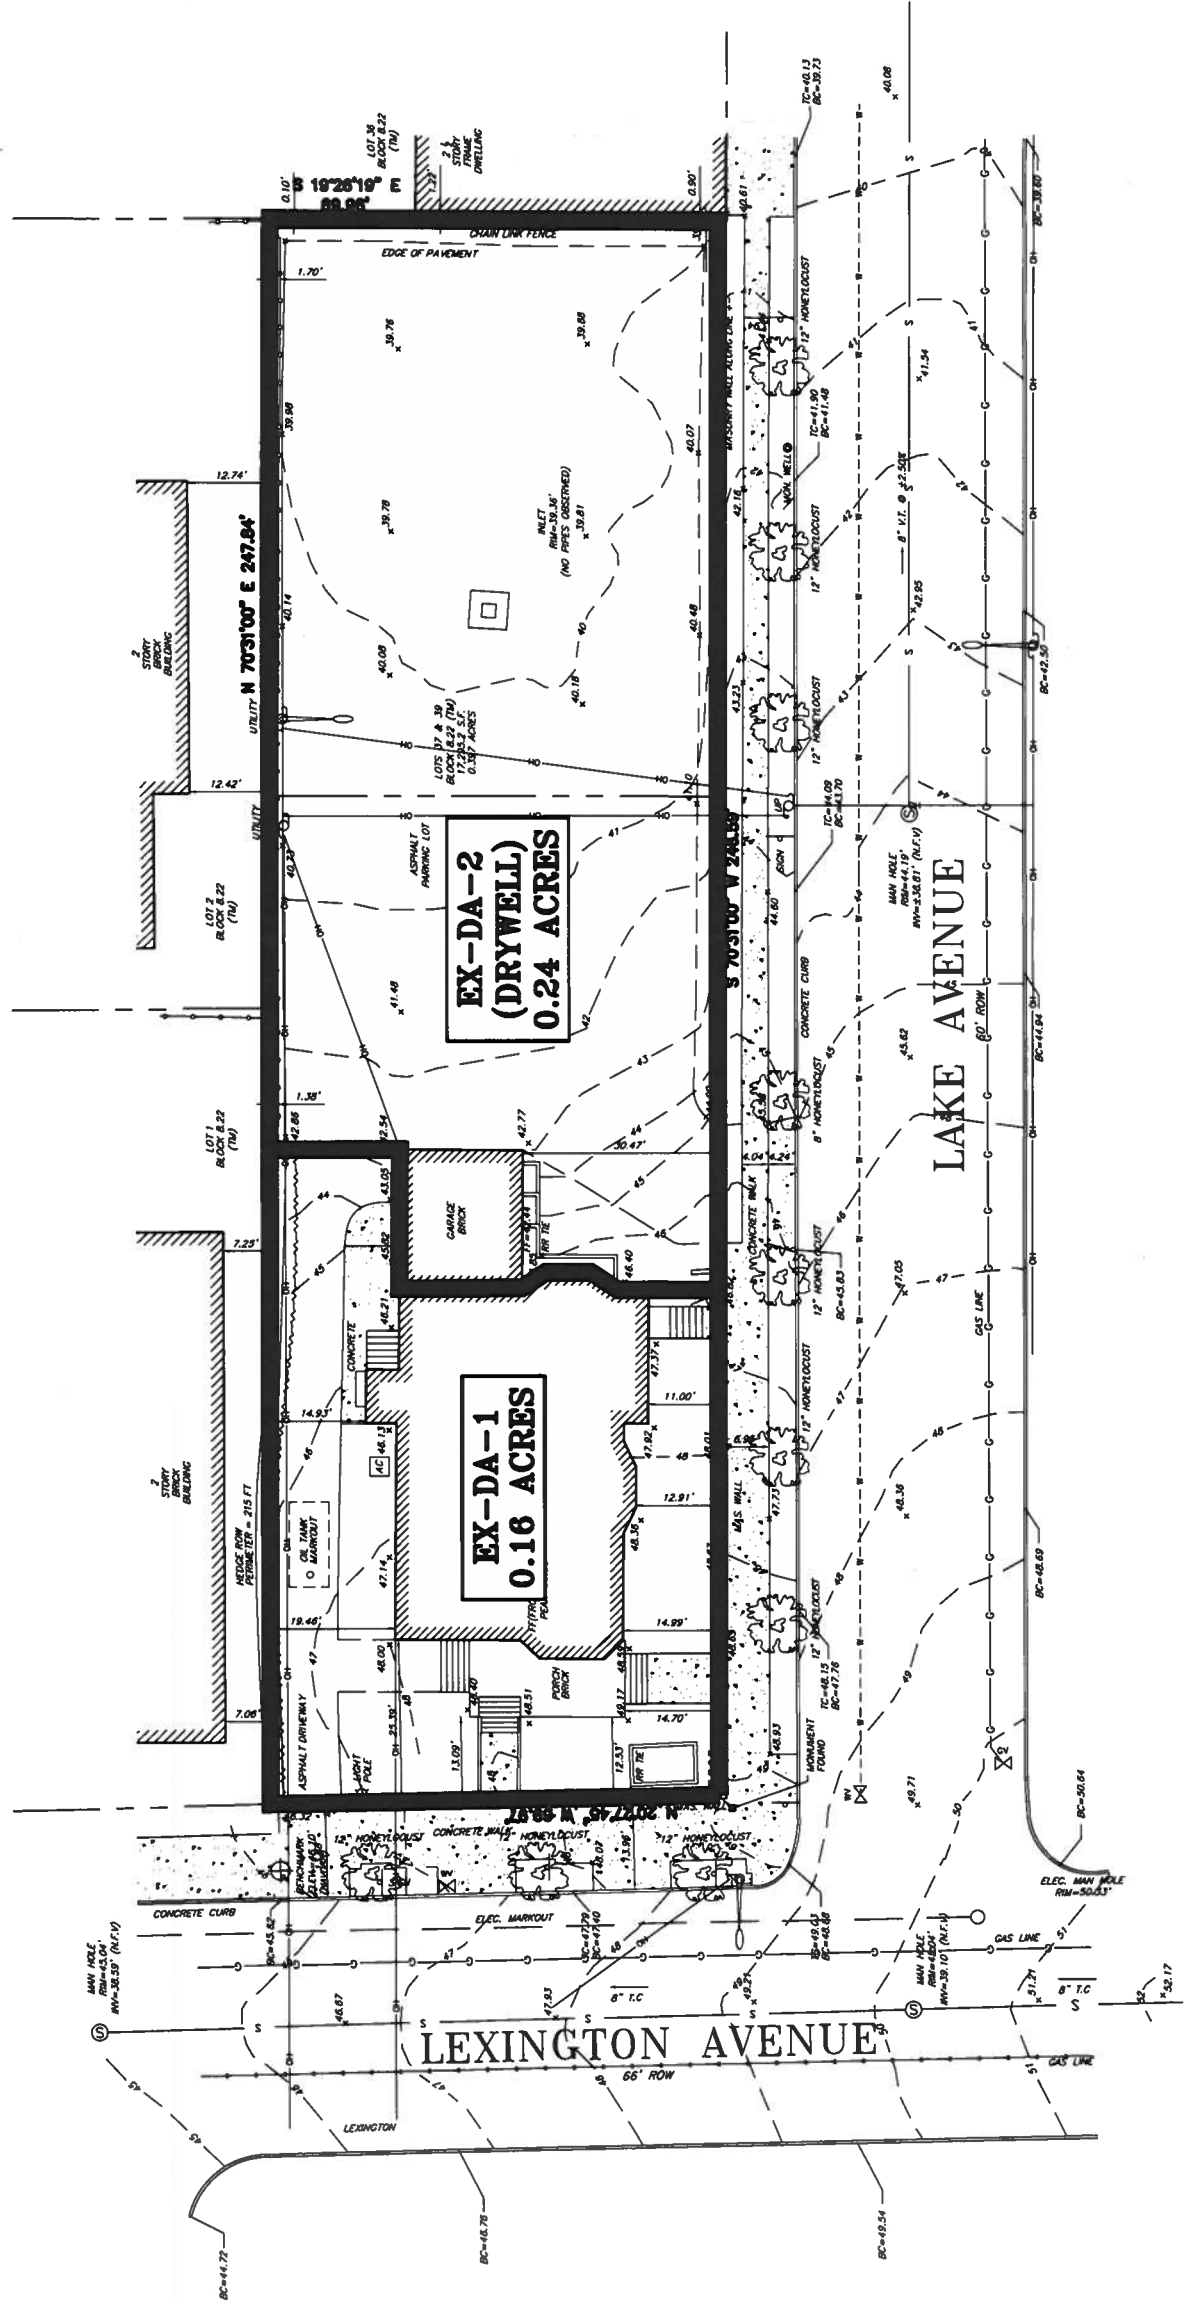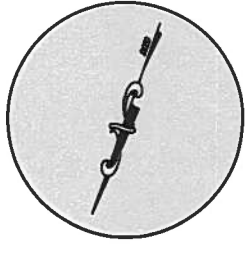

GRAPHIC SCALE



(IN FEET)
 1" = 30'-0"



60 GRAND AVENUE
 ENGLEWOOD, NJ 07631
 201.227.0300 • 201.227.0001 (Fax)
 WWW.L2ALANDDESIGN.COM
 New Jersey Certificate of Authorization
 No. 24GA28130900

Michael E. Dipple, P.E.
 6/12/2020

Michael E. Dipple, P.E. DATE
 NJ Professional Engineer #24GE04081200
 WARNING: COPIES OF THIS PLAN NOT BEARING
 THE ENGINEER'S INKED SEAL OVER THE
 PROFESSIONAL SIGNATURE IS NOT AN
 AUTHORIZED OFFICIAL COPY

PROJECT LOCATION:

**THE LEX
 (PROPOSED MULTI-FAMILY
 RESIDENTIAL BUILDING)**
 340 LEXINGTON AVE
 & 180 LAKE AVE
 CITY OF CLIFTON
 PASSAIC COUNTY, NJ
 BLOCK: 8-22, LOTS: 37 & 39



DRAWING TITLE:

**PROPOSED
 DRAINAGE
 AREA MAP**


SCALE: REFER TO PLAN
 DATE: 6/12/2020
 DESIGNED: TEC
 APPROVED: MED
 L2A PROJ. No.: 1901.254
 DRAWING No.:

DA-02

L2A LAND DESIGN, LLC - ALL RIGHTS RESERVED
 THIS DRAWING IS THE PROPERTY OF L2A LAND DESIGN, LLC
 AND IS NOT TO BE REPRODUCED OR TRANSMITTED IN ANY
 FORM OR BY ANY MEANS, ELECTRONIC OR MECHANICAL,
 INCLUDING PHOTOCOPYING, RECORDING, OR BY ANY
 INFORMATION STORAGE AND RETRIEVAL SYSTEM, WITHOUT THE
 WRITTEN PERMISSION OF L2A LAND DESIGN, LLC IS PROHIBITED.

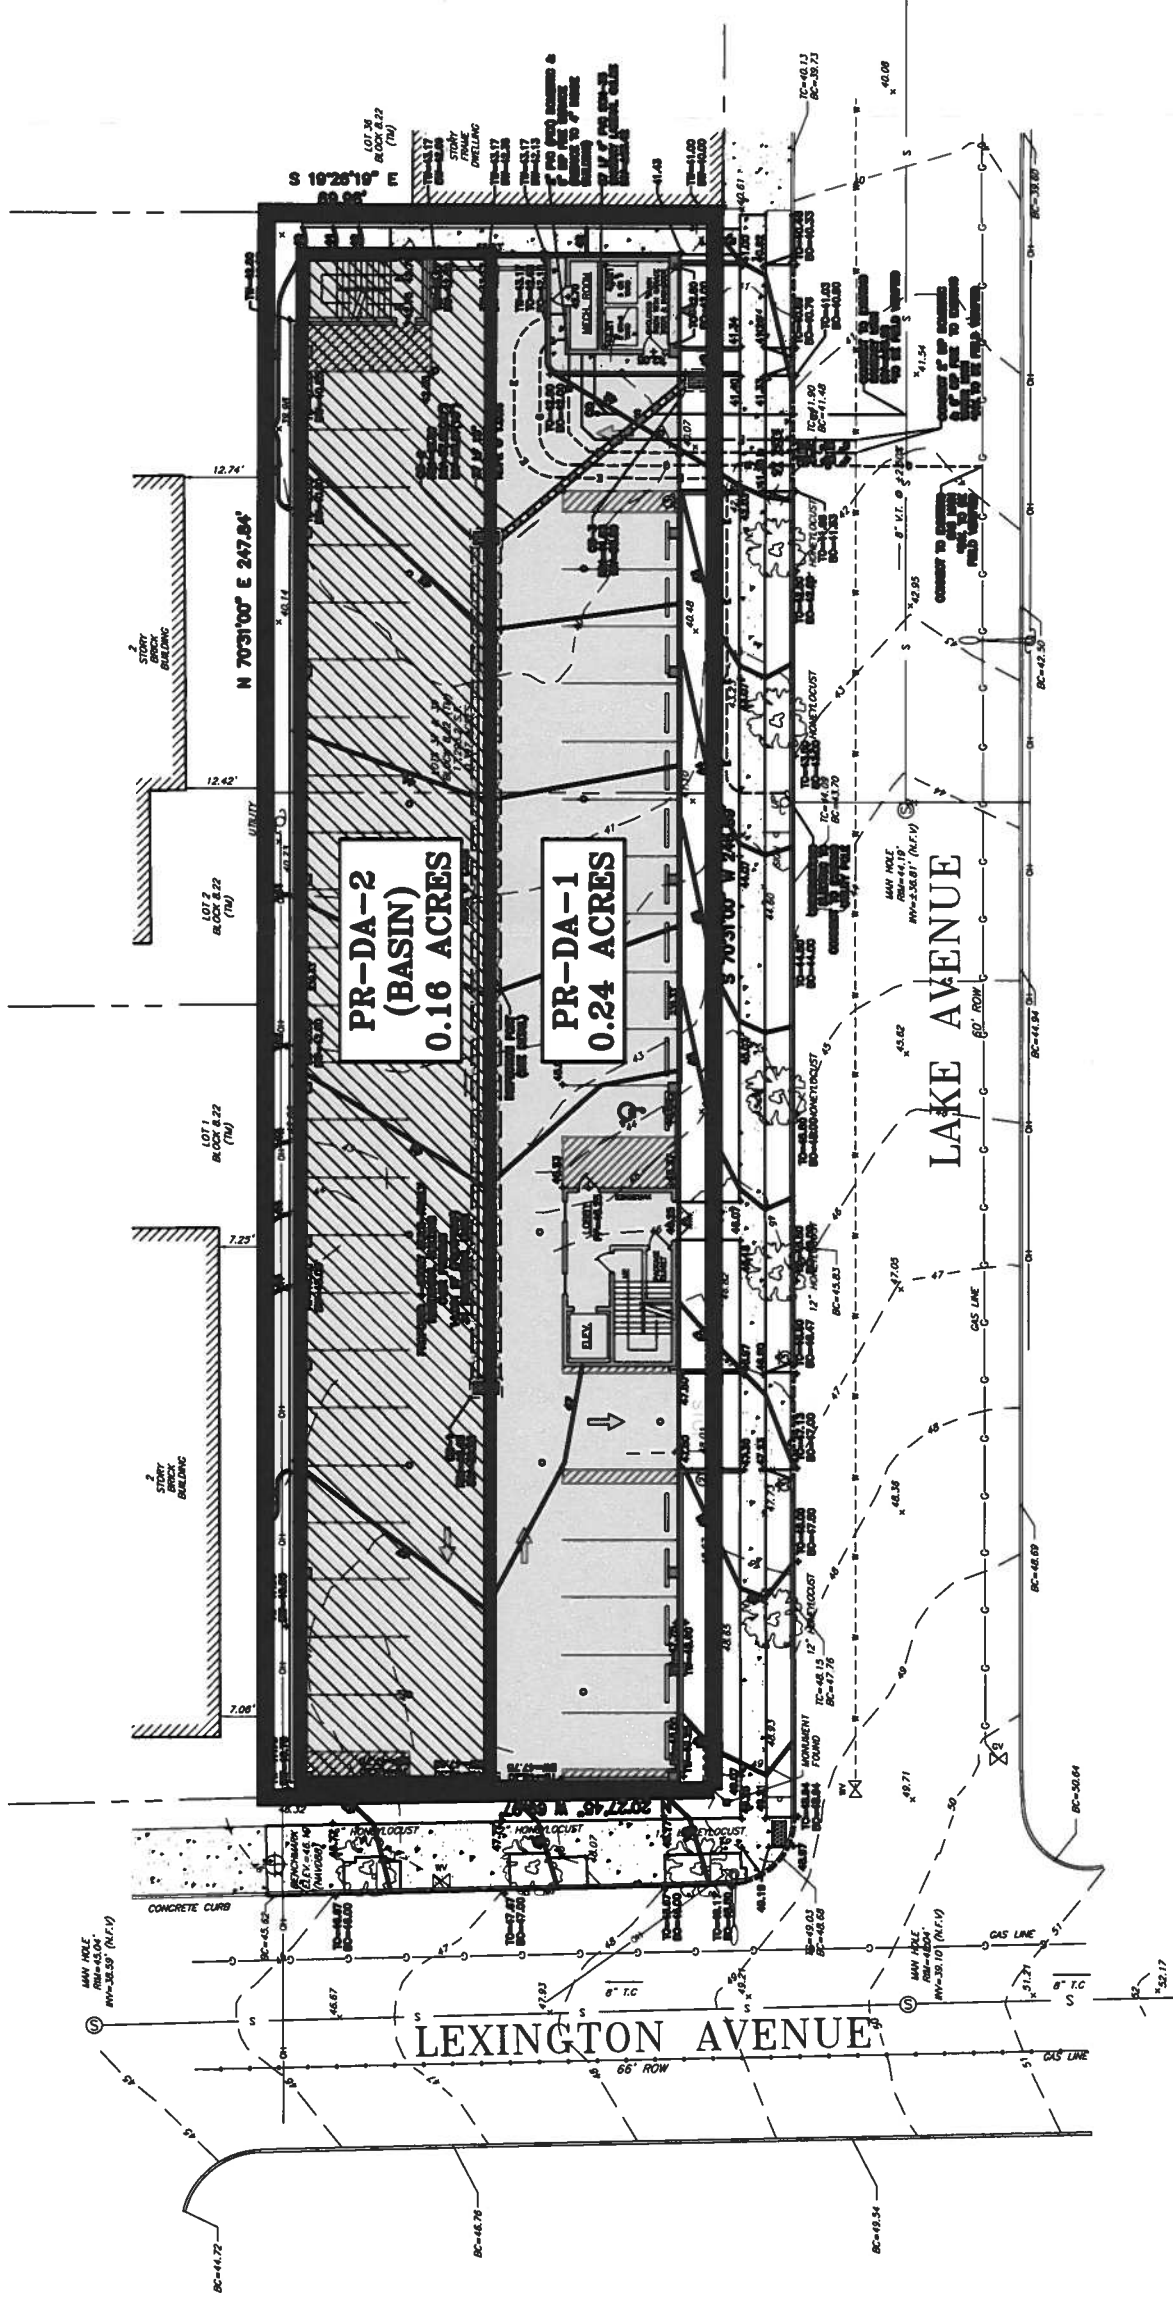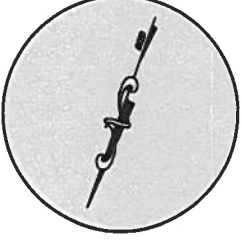

GRAPHIC SCALE

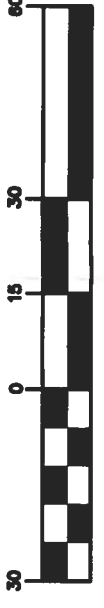

(IN FEET)
 1" = 30'-0"